


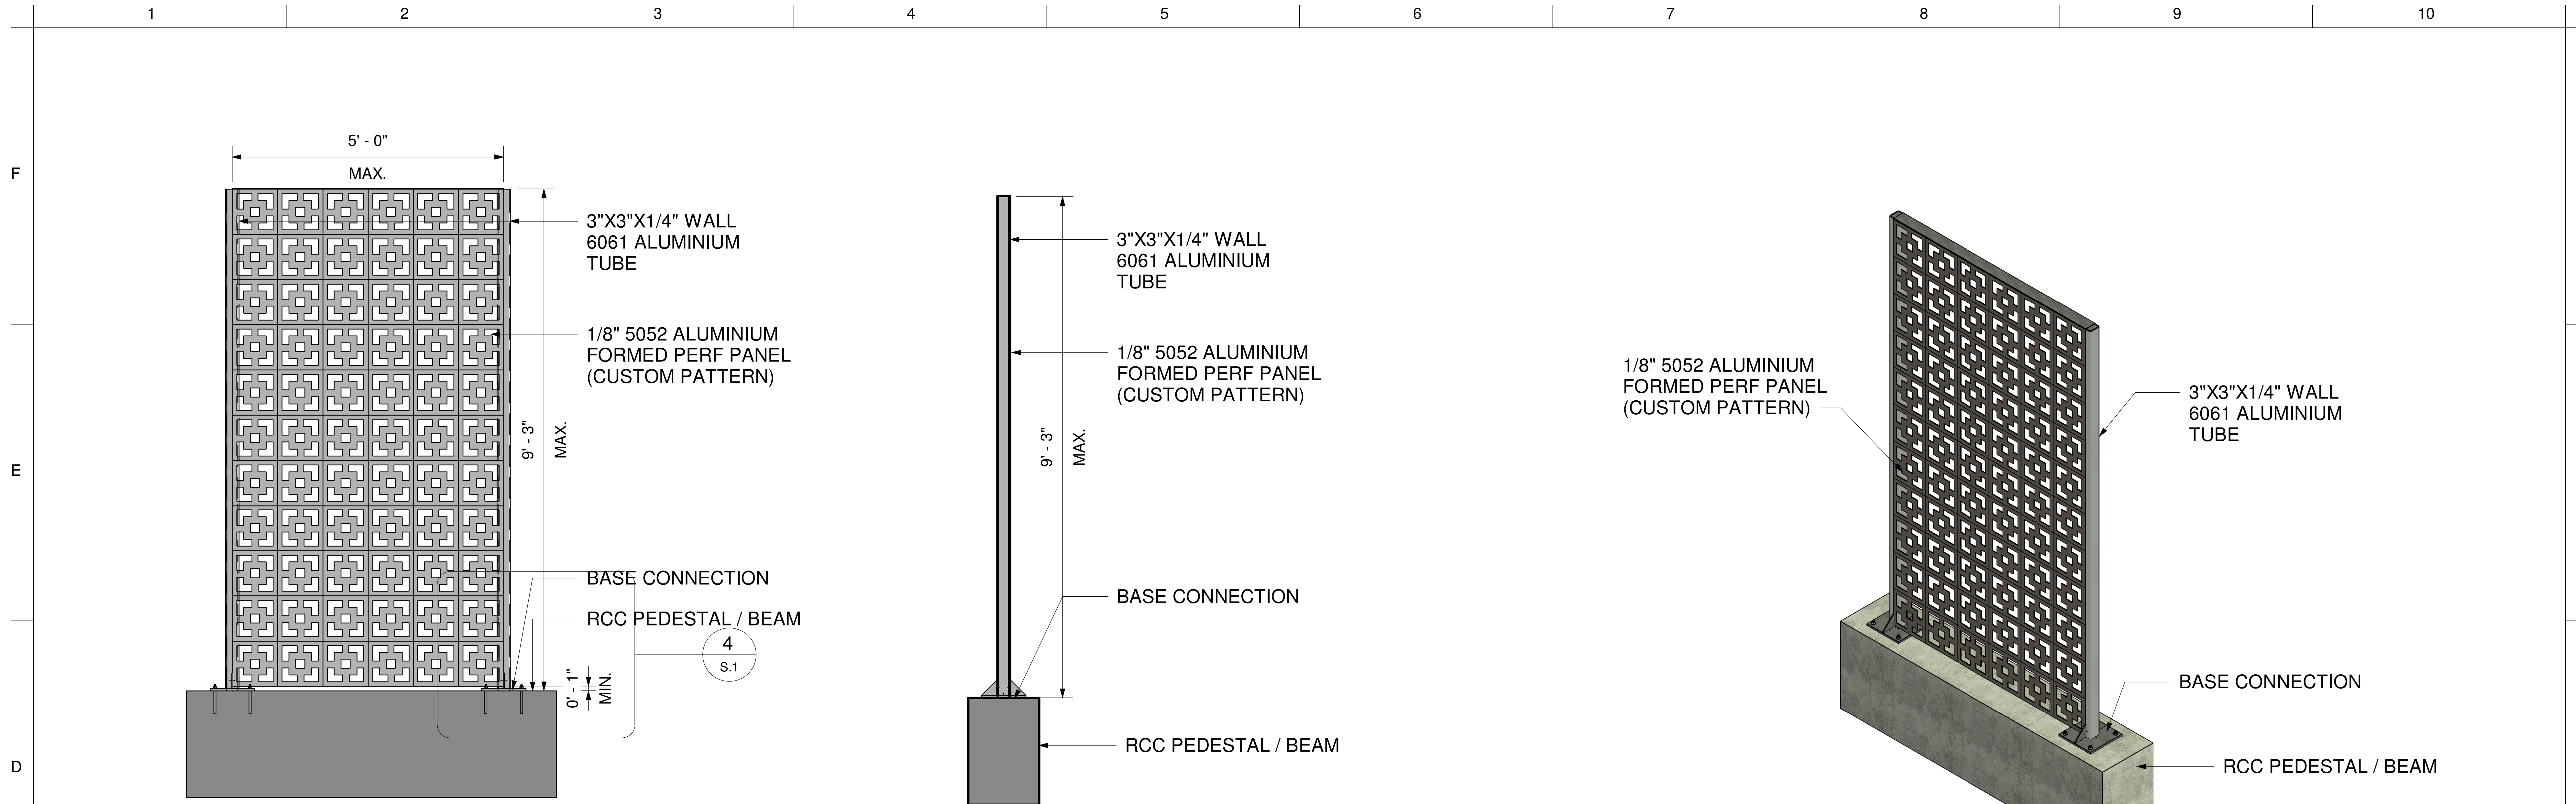

1 ELEVATION
1 : 25

2 Section 1
1 : 25

3 3D-VIEW



4 CONNECTION DETAILS
1 : 10